


BUILDING 1 - CONCEPTUAL NORTH ELEVATION

1/8" = 1'-0"



BUILDING 1 - CONCEPTUAL EAST ELEVATION

1/8" = 1'-0"

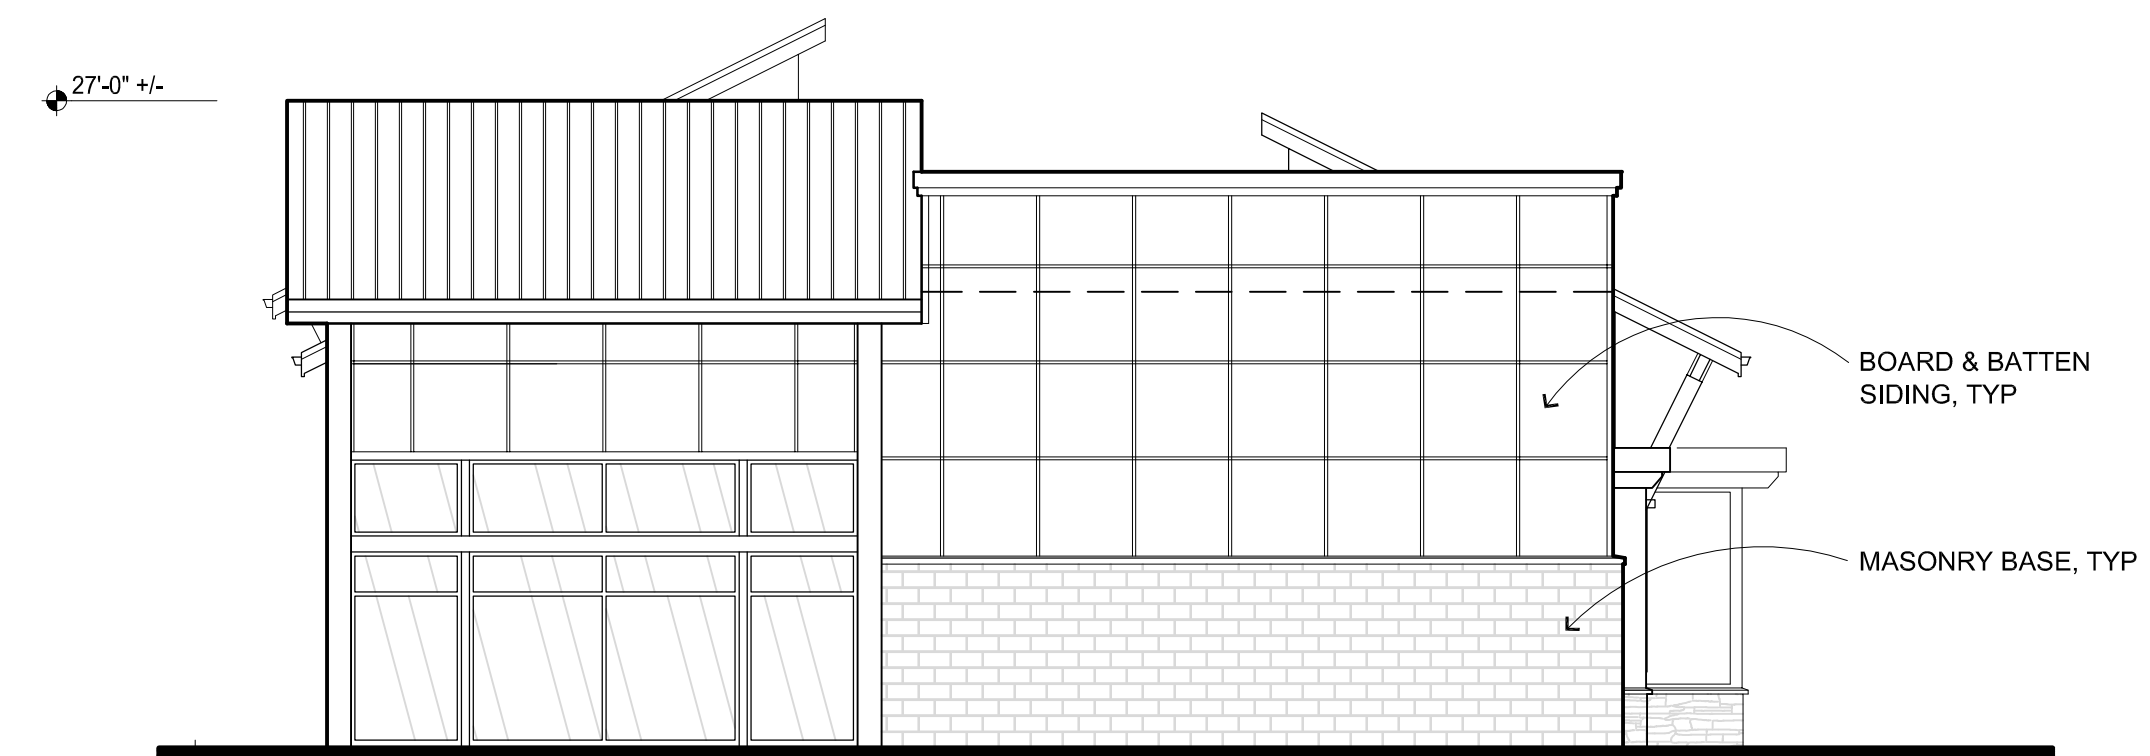

BUILDING 1 - CONCEPTUAL WEST ELEVATION

1/8" = 1'-0"



BUILDING 1 - CONCEPTUAL SOUTH ELEVATION

1/8" = 1'-0"

**BEND ANNEX
 BEND, OREGON**

PROJECT NO: 201122
 DATE: AUGUST 1, 2012