



CONCEPTUAL NORTH ELEVATION

3/32"=1'-0"

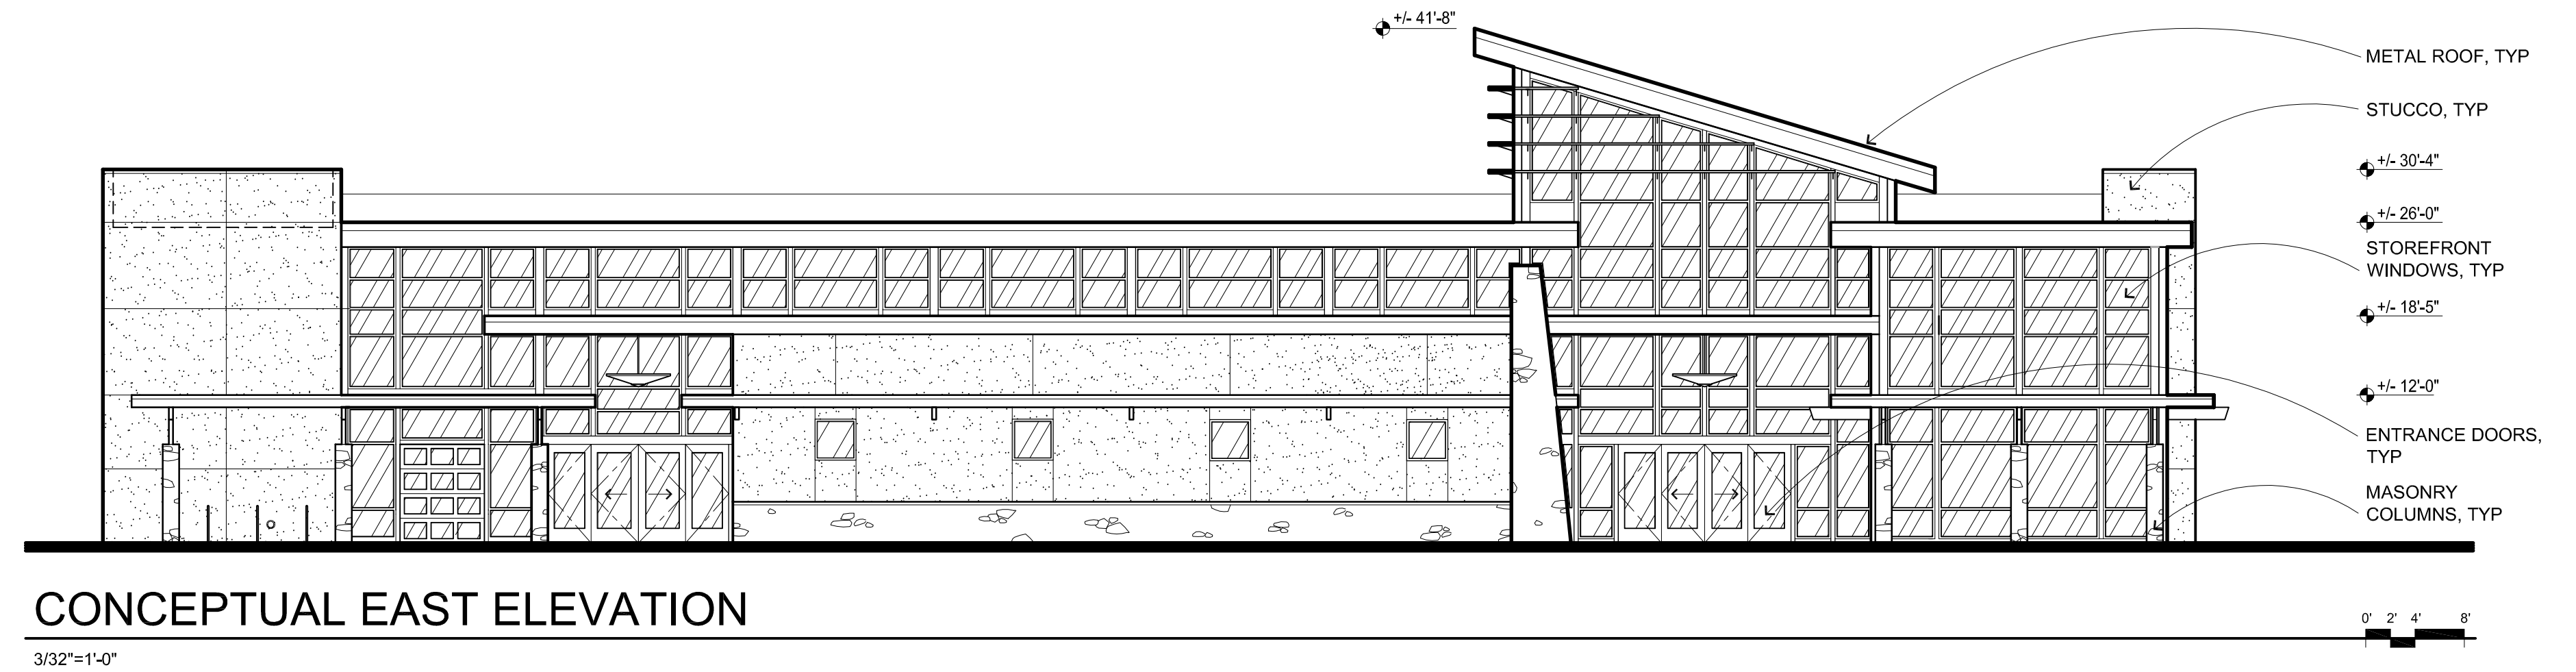


CONCEPTUAL EAST ELEVATION

3/32"=1'-0"

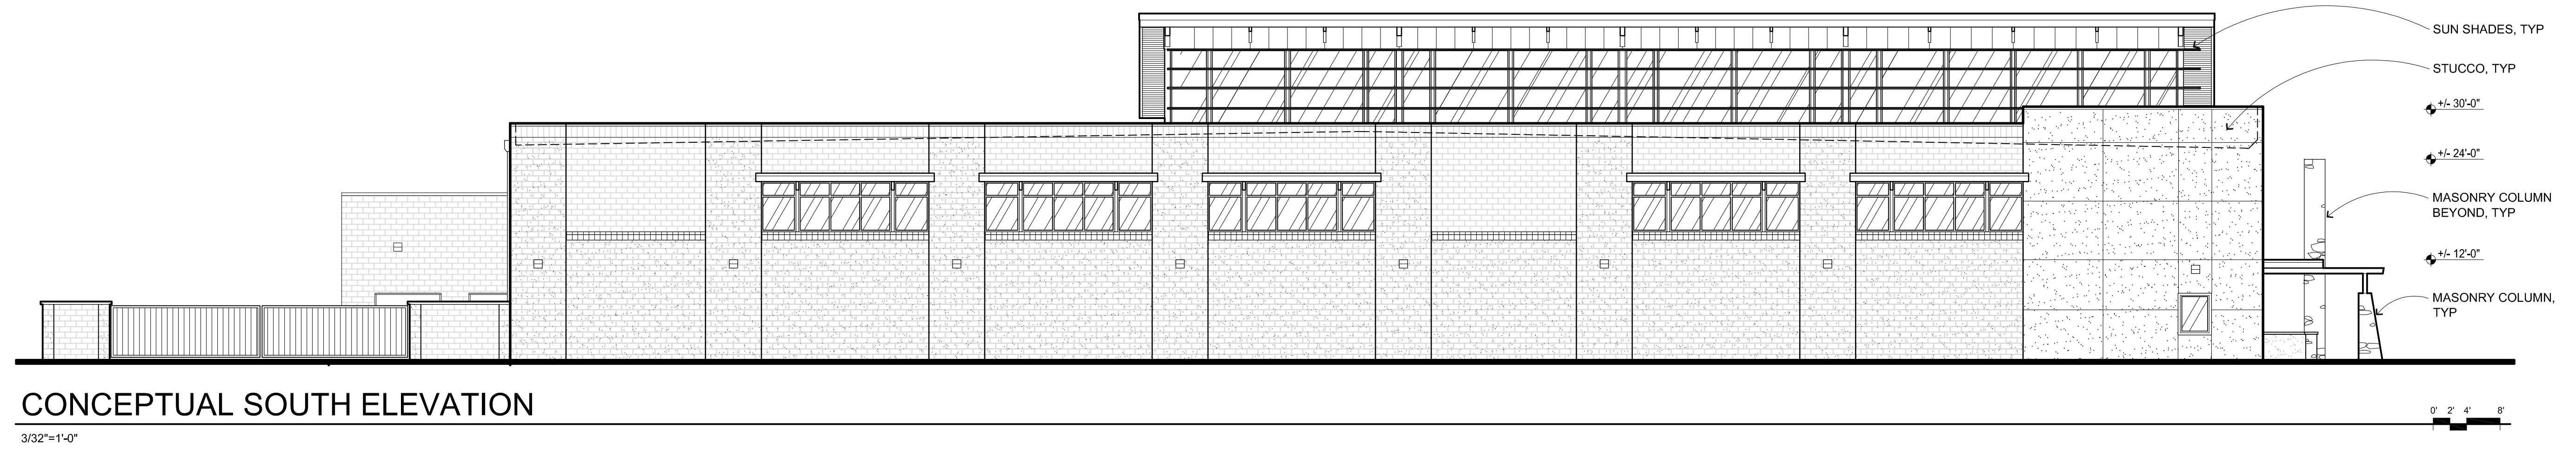

CONCEPTUAL SOUTH ELEVATION

3/32"=1'-0"

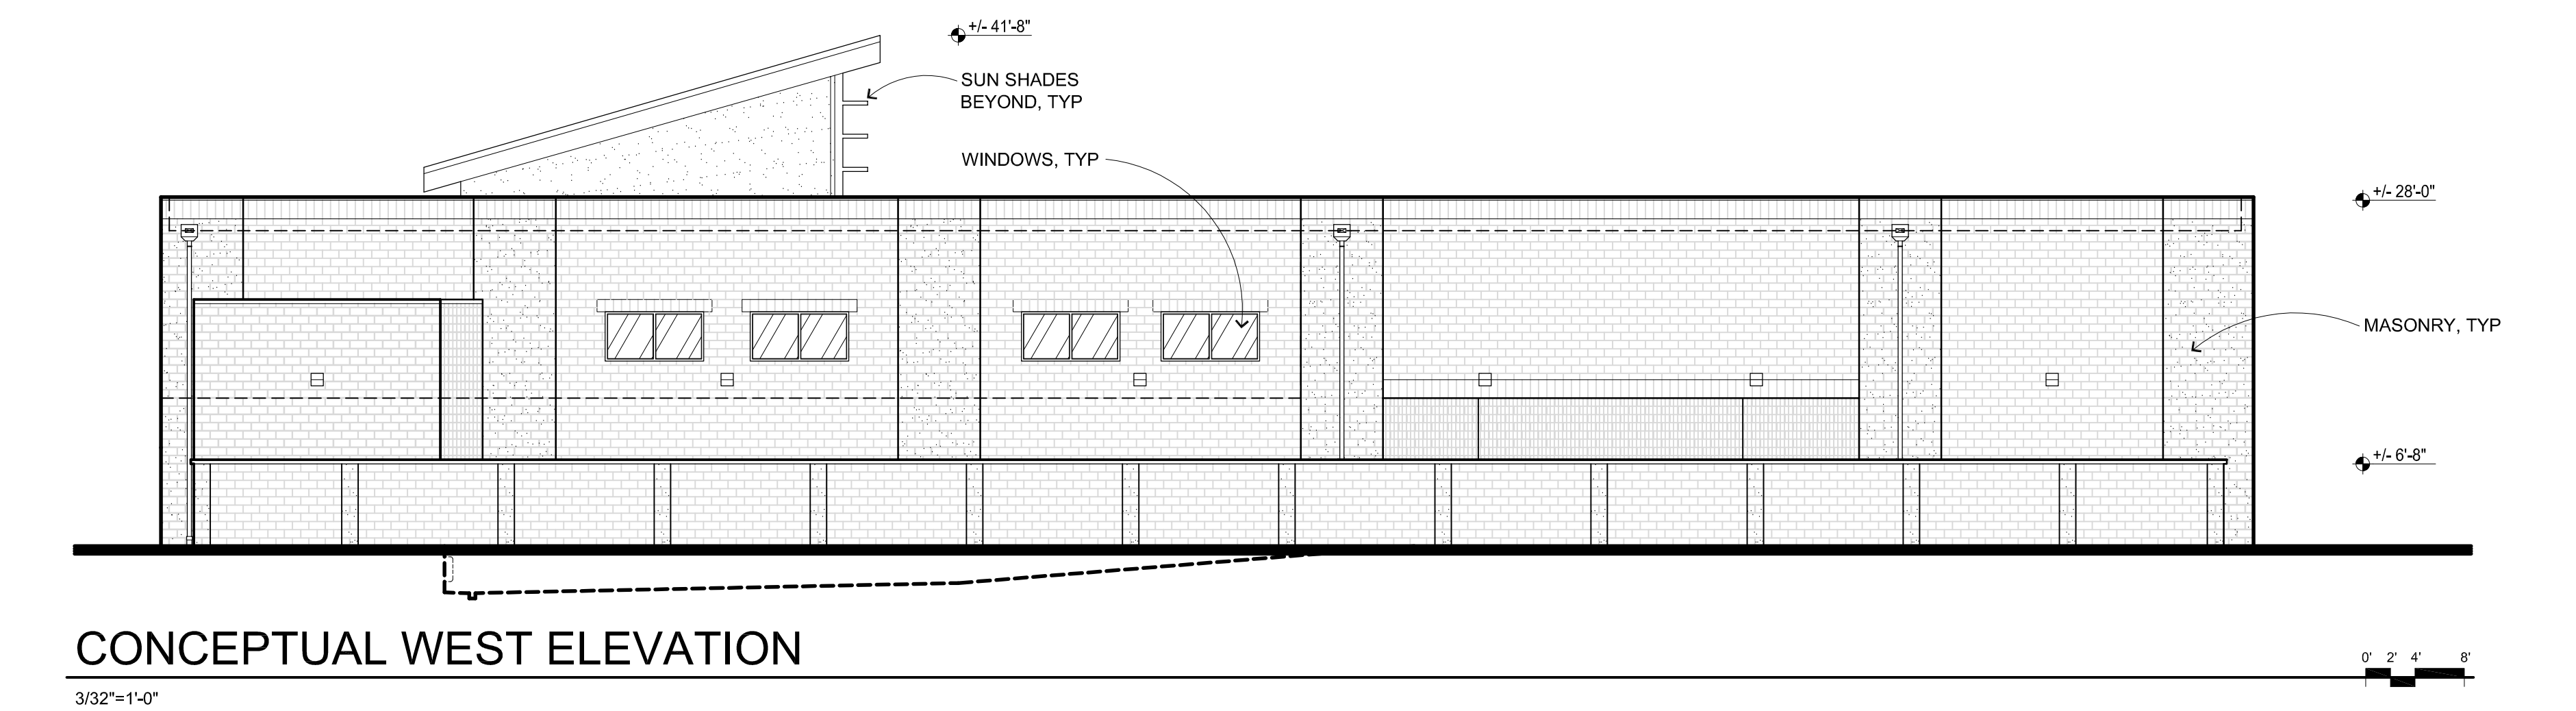

CONCEPTUAL WEST ELEVATION

3/32"=1'-0"

MARKET OF CHOICE BEND, OREGON

PROJECT NO: 201210
DATE: AUGUST 1, 2012